


CROSS SECTION OF PROFILES

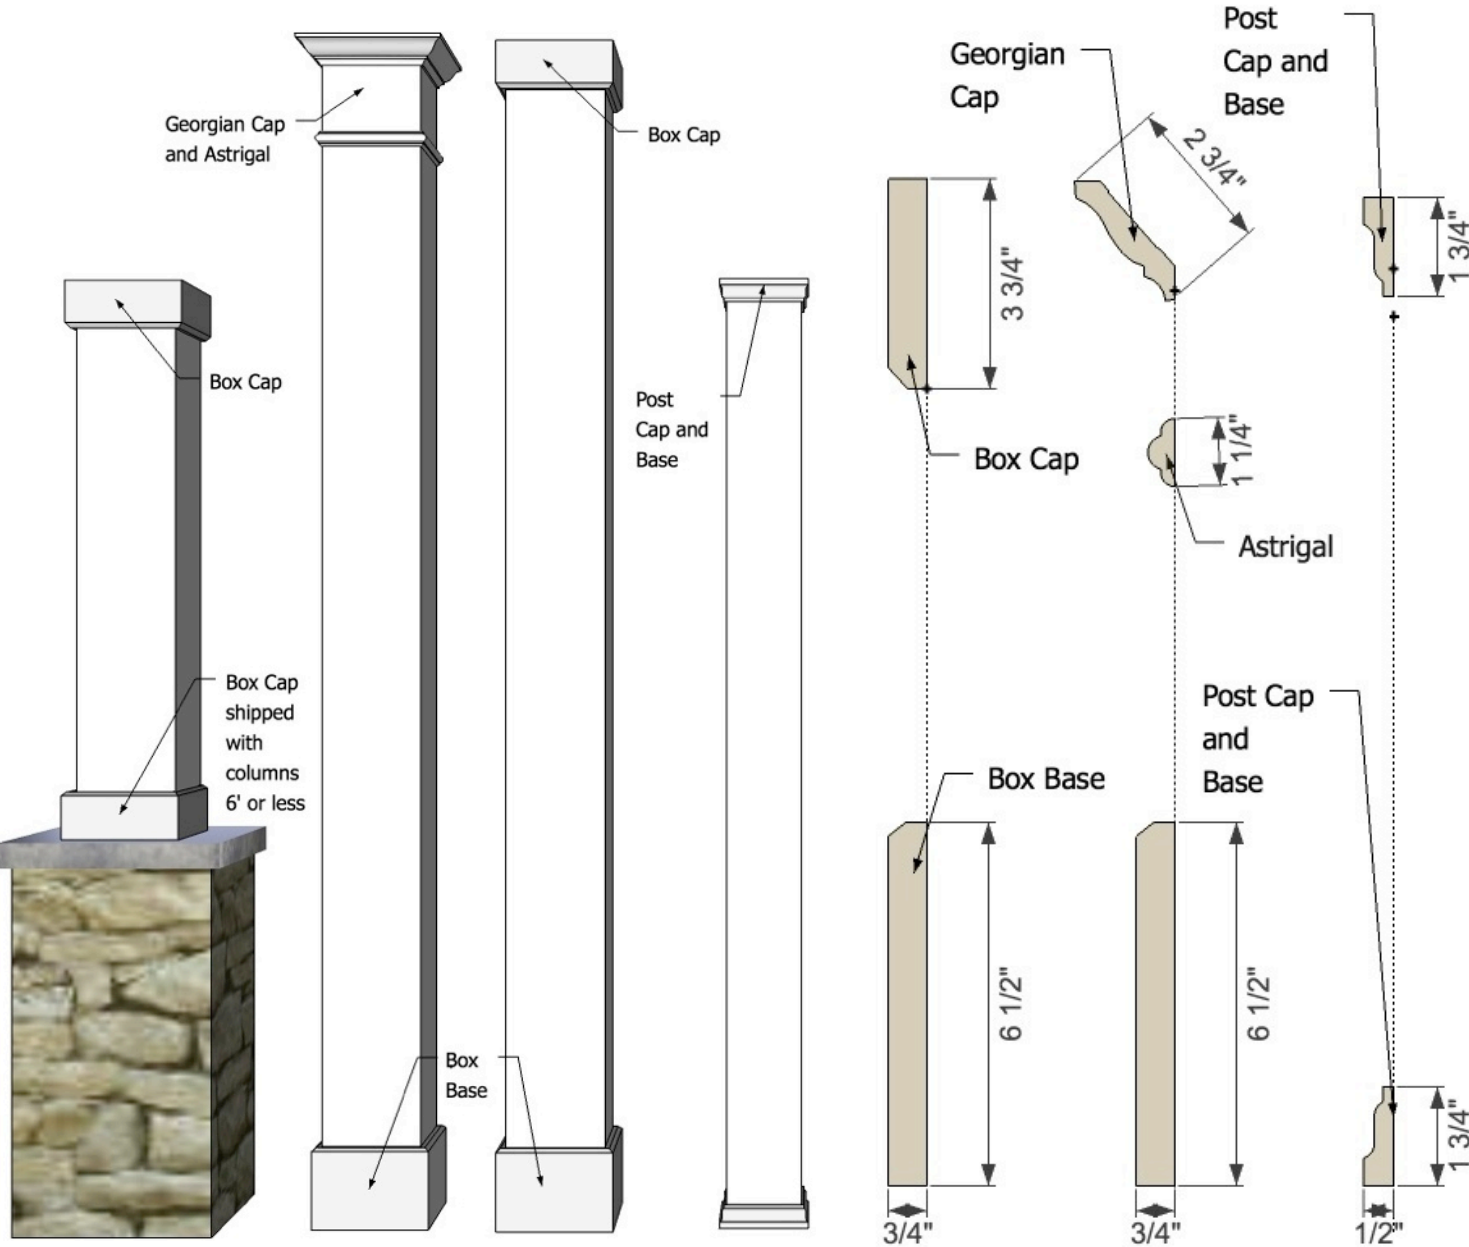

#8 25 Royal Group Cres., Woodbridge
 (Toronto), Ontario, Canada L4H 1X9
 905-760-1665
www.elitetrimworks.com

**STANDARD PVC CAPITAL AND
 BASE SET - DETAILS**

Date: 21 March, 2013
Scale: Not to Scale
Drawn By: Marino Primoic

Non-visual areas may be subject to modifica-
 tions.

Project Name:

CUSTOMER APPROVAL

X _____

Custom orders must be paid in full prior to production
 and not eligible for refunds of any kind.